
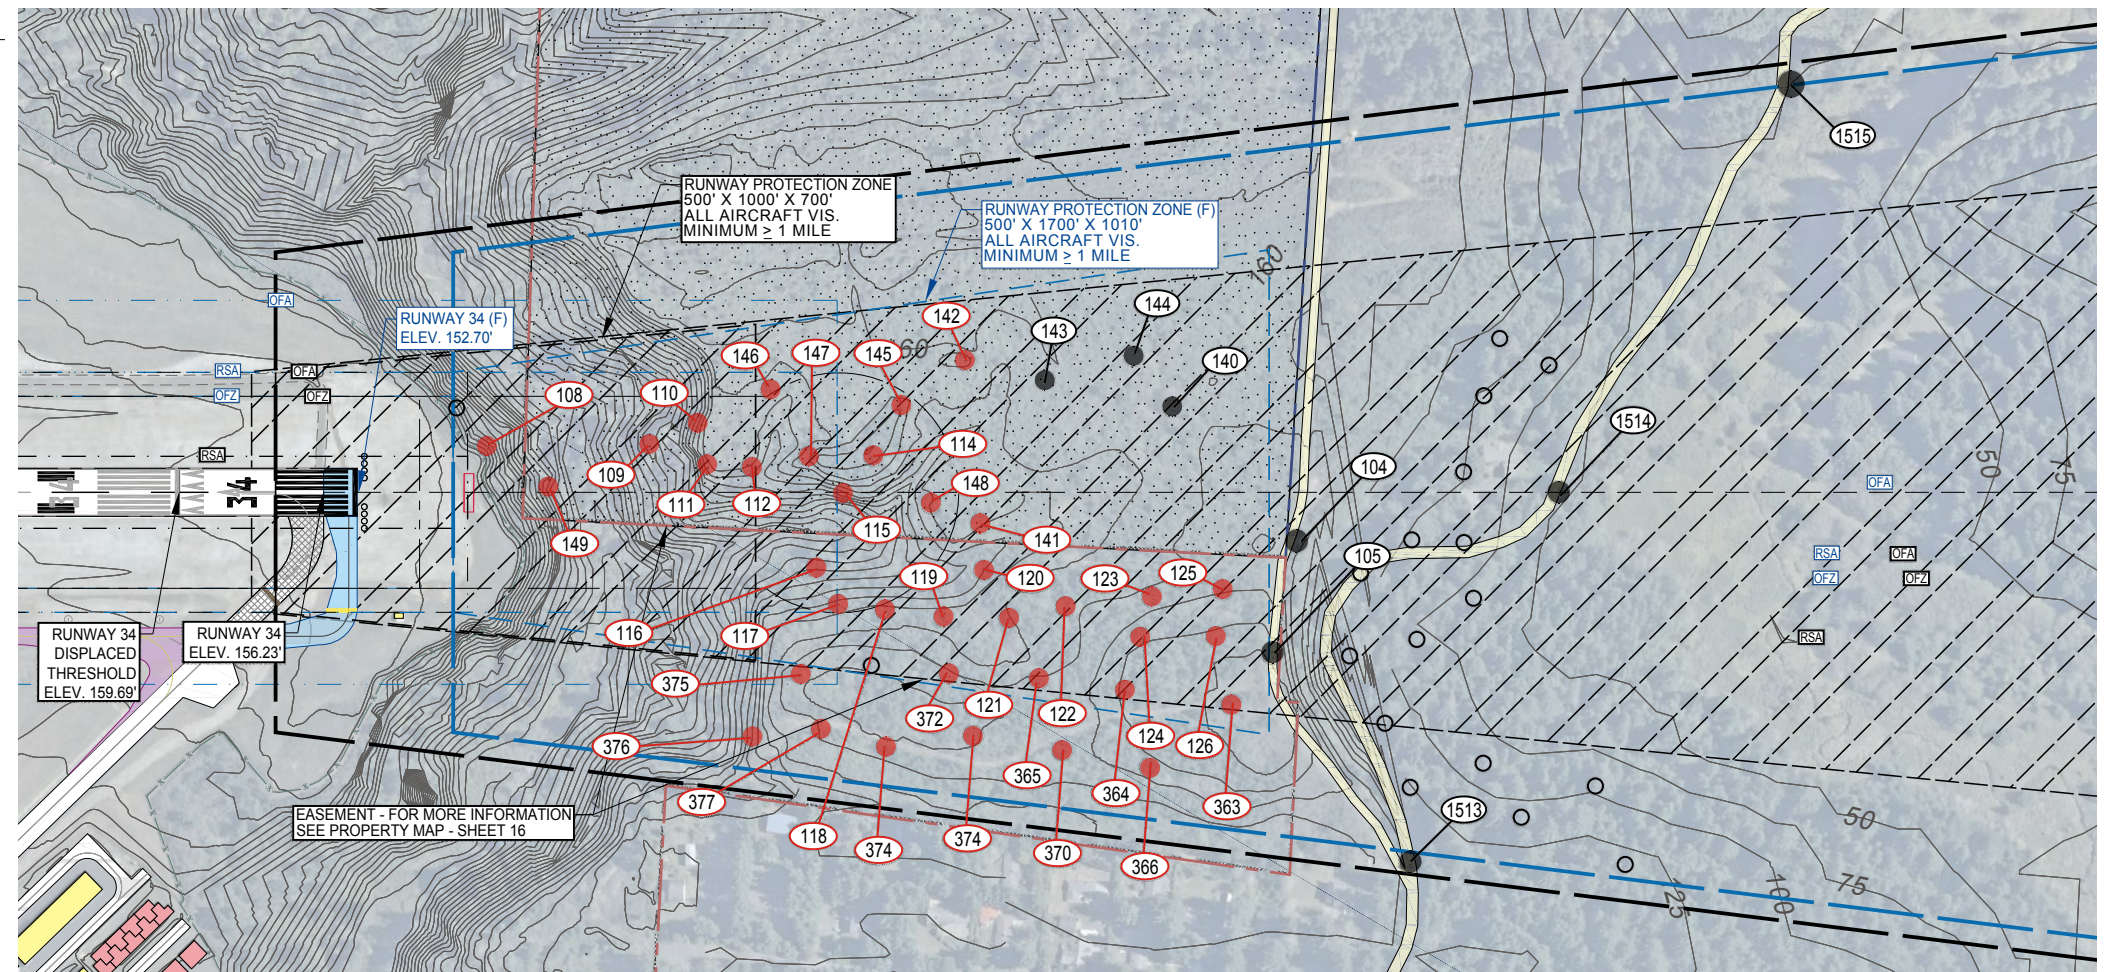
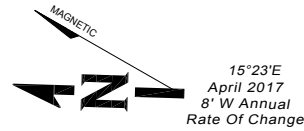


RUNWAY 34 INNER APPROACH PLAN

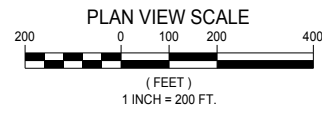

LEGEND

OBSTRUCTION OBJECT - NO OBSTRUCTION

OBSTRUCTION IDENTIFIED IN 2014 AGIS SURVEY AND REMOVED IN 2016 PAPI OCS TREE REMOVAL PROJECT

GROUP OF TREES IDENTIFIED BY SINGLE OBJECT ID. NOTE: HIGHEST TREE WITHIN GROUP IS ID #

PROPERTY LINE


	EXISTING	FUTURE
OBJECT FREE AREA (OFA)		
RUNWAY SAFETY AREA (RSA)		
RUNWAY PROTECTION ZONE (RPZ)		
AIRPORT FENCING		

NOTES:

- FOR OBSTRUCTION DATA TABLE INFORMATION SEE SHEET 5.
- OBSTRUCTION/OBJECT ANALYSIS WAS COMPARED AGAINST FUTURE APPROACH SURFACES. SOME TREE OBSTRUCTIONS IDENTIFIED IN THIS ALP DRAWING SET MAY HAVE BEEN REMOVED IN RECENT TREE REMOVAL PROJECTS FOR PAPI OCS.
- OBJECTS & OBSTRUCTIONS WITH ID# OF 1500 AND GREATER WERE NOT SURVEYED AS PART OF AGIS SURVEY AND ARE IDENTIFIED FOR PLANNING PURPOSES ONLY.

RUNWAY 34 INNER APPROACH PROFILE

SCALE: HORIZONTAL 1"=200'
VERTICAL 1"=20'

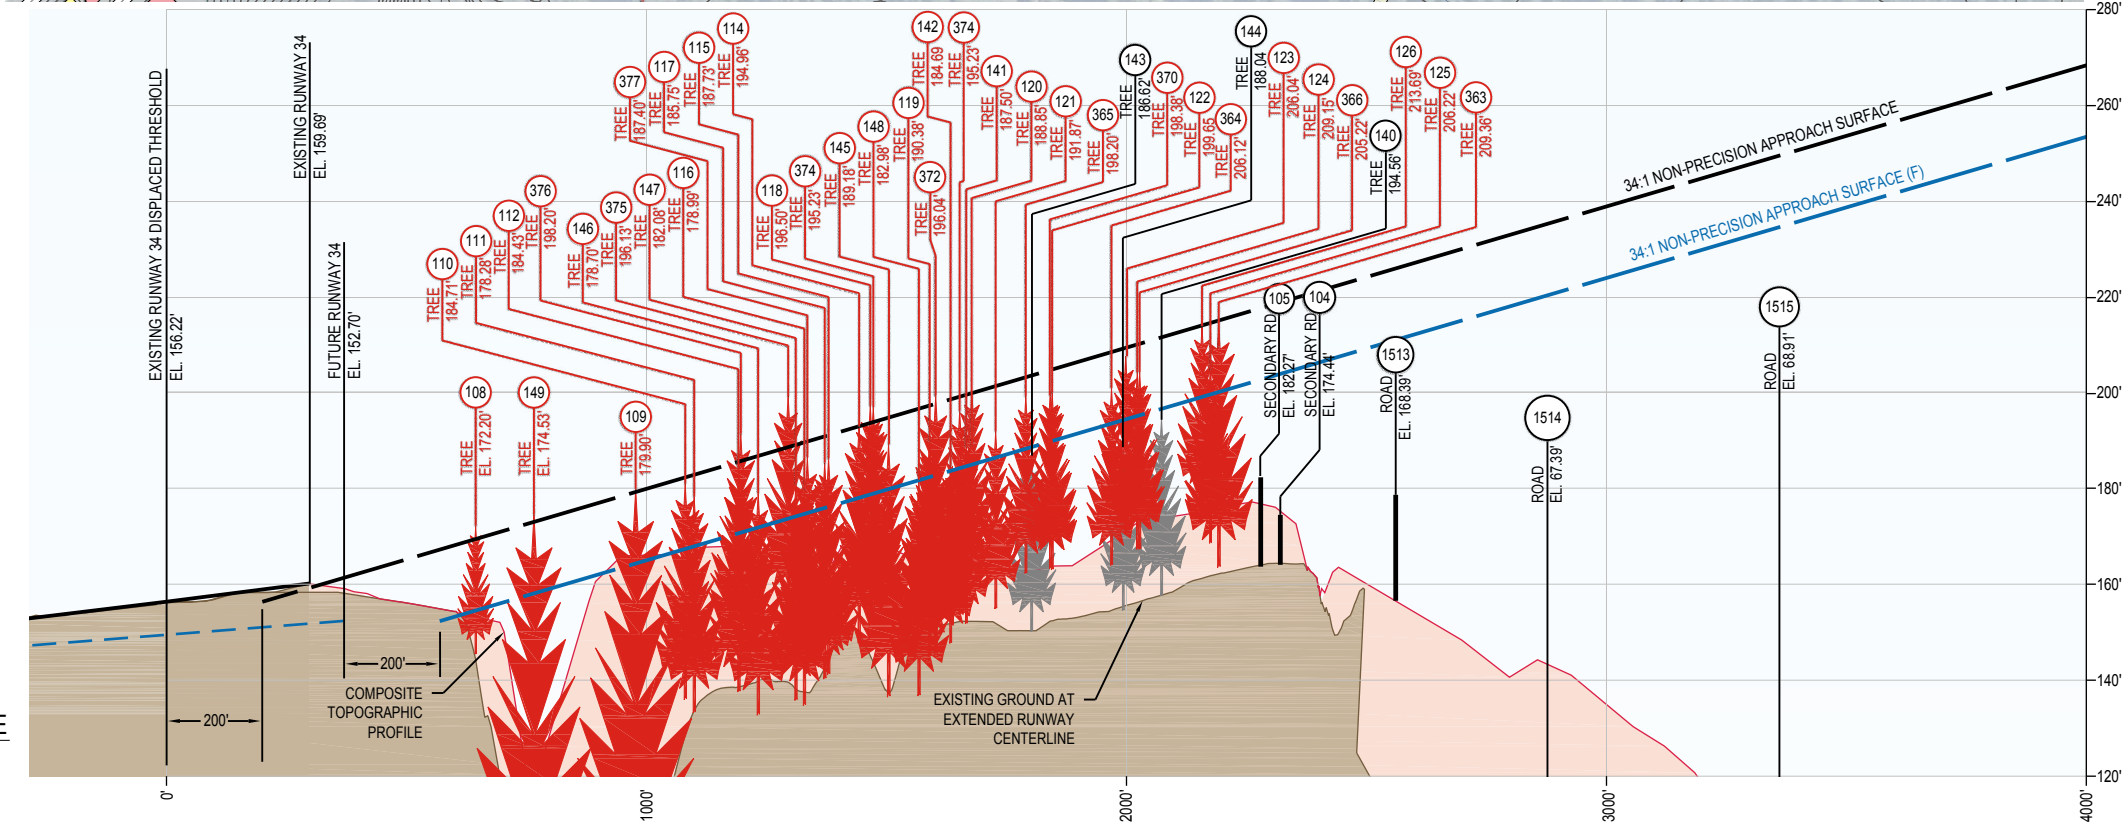

DATE: 12/12/2016 1:03 PM [AUTHOR: mdane] [PLOTTER: None] [STYLE: WHP-Standard_Half-Size.ctb] [PATH: P:\City of Newport\009837W\Design\Drawings\Civil\PI\Sheets\009837W-j-runway-34-iapp.dwg] [LAYOUT: 9 Runway 34 Inner Approach]

9755 SW Barnes Rd, Suite 300
Portland, OR 97225
503-626-0455 Fax 503-526-0775
www.whpacific.com

"THE PREPARATION OF THESE DOCUMENTS MAY HAVE BEEN SUPPORTED, IN PART THROUGH THE AIRPORT IMPROVEMENT PROGRAM FINANCIAL ASSISTANCE FROM THE FEDERAL AVIATION ADMINISTRATION (PROJECT NUMBER 3-41-0031-20) AS PROVIDED UNDER TITLE 49, UNITED STATES CODE, SECTION 47104. THE CONTENTS DO NOT NECESSARILY REFLECT THE OFFICIAL VIEWS OR POLICY OF THE FAA. ACCEPTANCE OF THESE DOCUMENTS BY THE FAA DOES NOT IN ANY WAY CONSTITUTE A COMMITMENT ON THE PART OF THE UNITED STATES TO PARTICIPATE IN ANY DEVELOPMENT DEPICTED HEREIN NOR DOES IT INDICATE THAT THE PROPOSED DEVELOPMENT IS ENVIRONMENTALLY ACCEPTABLE IN ACCORDANCE WITH APPROPRIATE PUBLIC LAWS."

SHEET INFO		REVISIONS			
DESIGNED	MD	NO.	BY	DATE	REMARKS
DRAWN	R/MD				
CHECKED	MD				
APPROVED	DN				
LAST EDIT	2/2/2018				
PLOT DATE	2/2/2018				
SUBMITTAL					

RUNWAY 34 INNER APPROACH			SHEET NUMBER
CITY OF NEWPORT, OR. NEWPORT MUNICIPAL AIRPORT MASTER PLAN UPDATE			10
PROJECT NUMBER P0009837W	DRAWING FILE NAME 0009837W-J-RUNWAY-34-IAPP	SCALE 1"=200'	