

- NOTES:**
1. NOT EVERY OBJECT/OBSTRUCTION IDENTIFIED WITH ID# IN PLAN VIEW IS IDENTIFIED WITH ID# AND DATA IN PROFILE VIEW.
 2. FOR OBSTRUCTION DATA TABLE INFORMATION SEE SHEET 5.
 3. OBSTRUCTION/OBJECT ANALYSIS WAS COMPARED AGAINST FUTURE APPROACH SURFACES.
 4. SOME TREE OBSTRUCTIONS IDENTIFIED IN THIS ALP DRAWING SET MAY HAVE BEEN REMOVED IN RECENT TREE REMOVAL PROJECTS FOR PAPI OCS.

LEGEND


OBSTRUCTION OBJECT - NO OBSTRUCTION

OBSTRUCTION IDENTIFIED IN 2014 AGIS SURVEY AND REMOVED IN 2016 PAPI OCS TREE REMOVAL PROJECT

	EXISTING	FUTURE
PROPERTY LINE		
OBJECT FREE AREA (OFA)		
RUNWAY SAFETY AREA (RSA)		
RUNWAY PROTECTION ZONE (RPZ)		
AIRPORT FENCING		

Wildlife Fencing

RUNWAY 16-34 DEPARTURE SURFACE PROFILE
SCALE: HORIZONTAL 1"=1000'
VERTICAL 1"=100'

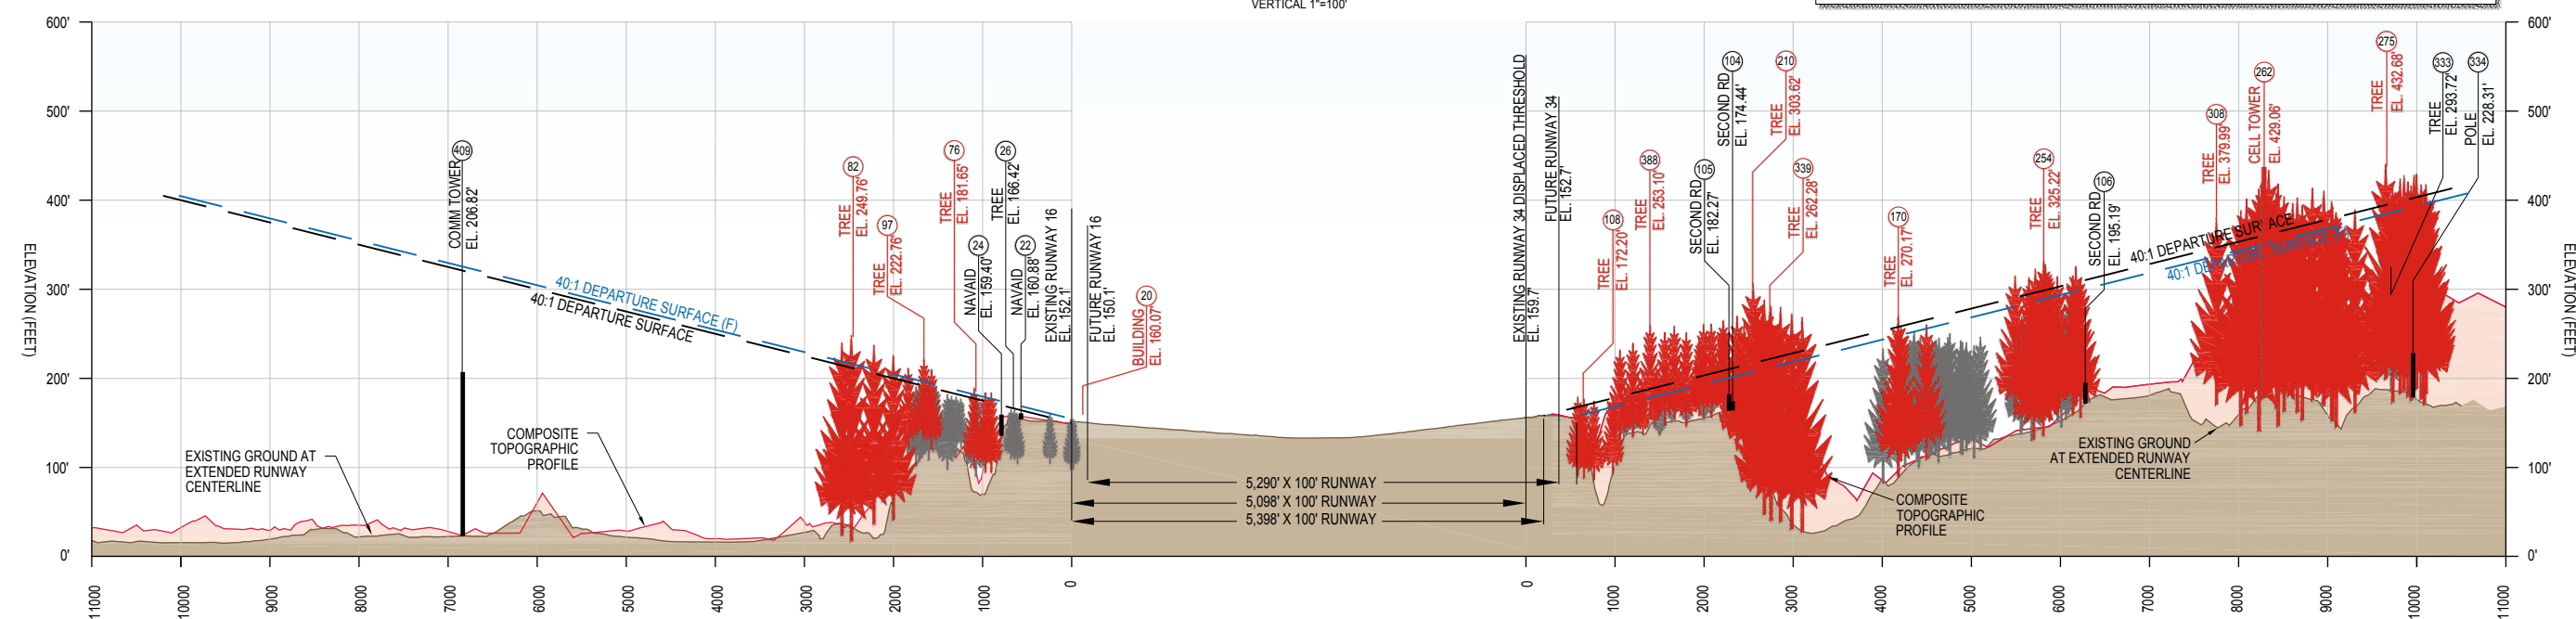

[DATE: ----] [AUTHOR: mdane] [PLOTTER: None] [STYLE: WHP-Standard.ctb] [LAYOUT: 13 Runway 16-34 Departure]
[PATH: P:\City of Newport\009837W\Design\Drawings\Civil\ALP (Sheets)\009837W-n-runway-16-34-dep.dwg]

 9755 SW Barnes Rd, Suite 300 Portland, OR 97225 503-626-0455 Fax 503-526-0775 www.whpacific.com	*THE PREPARATION OF THESE DOCUMENTS MAY HAVE BEEN SUPPORTED, IN PART THROUGH THE AIRPORT IMPROVEMENT PROGRAM FINANCIAL ASSISTANCE FROM THE FEDERAL AVIATION ADMINISTRATION (PROJECT NUMBER 3-41-0031-20) AS PROVIDED UNDER TITLE 49, UNITED STATES CODE, SECTION 47104. THE CONTENTS DO NOT NECESSARILY REFLECT THE OFFICIAL VIEWS OR POLICY OF THE FAA. ACCEPTANCE OF THESE DOCUMENTS BY THE FAA DOES NOT IN ANY WAY CONSTITUTE A COMMITMENT ON THE PART OF THE UNITED STATES TO PARTICIPATE IN ANY DEVELOPMENT DEPICTED HEREIN NOR DOES IT INDICATE THAT THE PROPOSED DEVELOPMENT IS ENVIRONMENTALLY ACCEPTABLE IN ACCORDANCE WITH APPROPRIATE PUBLIC LAWS.*	SHEET INFO DESIGNED MD/RI DRAWN MD/RI CHECKED MD APPROVED DN LAST EDIT 2/2/2018 PLOT DATE 2/2/2018 SUBMITTAL	REVISIONS <table border="1" style="width: 100%; border-collapse: collapse;"> <thead> <tr> <th>NO.</th> <th>BY</th> <th>DATE</th> <th>REMARKS</th> </tr> </thead> <tbody> <tr><td> </td><td> </td><td> </td><td> </td></tr> <tr><td> </td><td> </td><td> </td><td> </td></tr> <tr><td> </td><td> </td><td> </td><td> </td></tr> </tbody> </table>	NO.	BY	DATE	REMARKS													<h2 style="margin: 0;">RUNWAY 16-34 DEPARTURE</h2> <p style="margin: 0;">CITY OF NEWPORT, OR. NEWPORT MUNICIPAL AIRPORT MASTER PLAN UPDATE</p>	SHEET NUMBER <h1 style="margin: 0;">14</h1>
		NO.	BY	DATE	REMARKS																
PROJECT NUMBER: P0009837W		DRAWING FILE NAME: 0009837W-N-RUNWAY-16-34-DEP		SCALE: 1"=1000'																	